


Floor Plan




Site Plan


Date	Drawn	Check	Description	Rev.
29/04/2022	***	***	Site plan updated.	A
05/05/2022	***	***	Site plan updated.	B

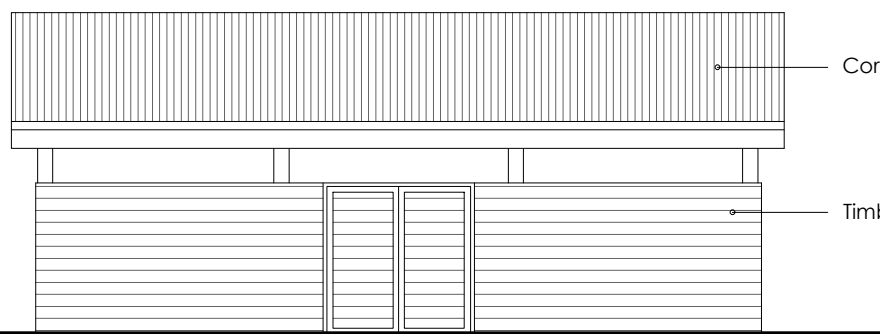


South Facing Elevation

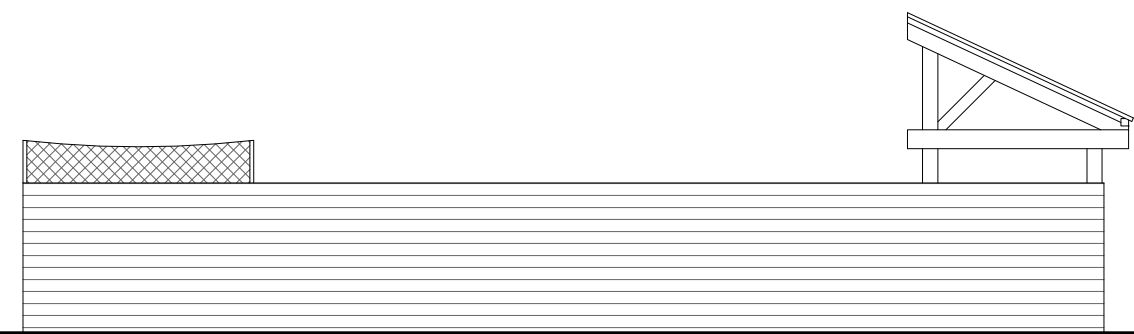

West Facing Elevation

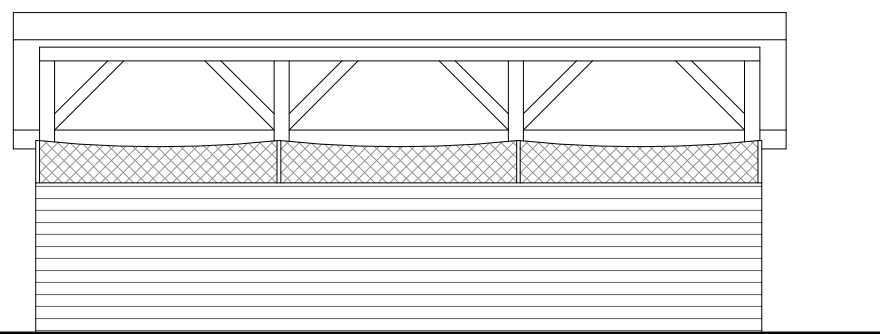

North Facing Elevation

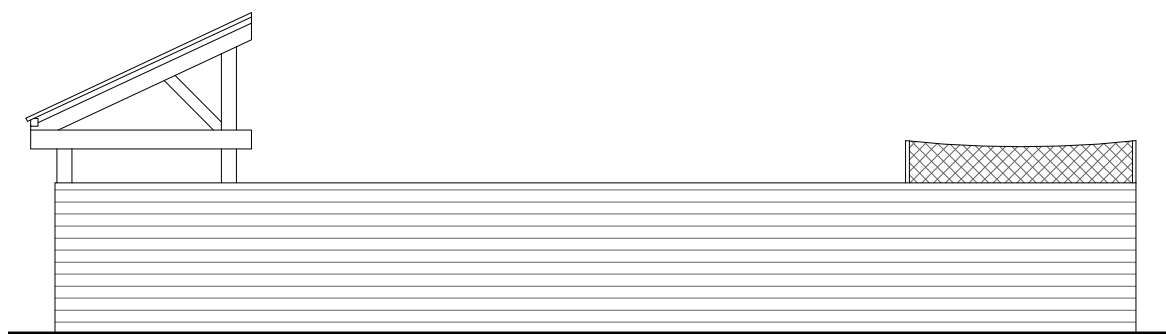

East Facing Elevation

Scouts Jubilee Campsite St Brides-super-Ely		Job No. 22_018	Rev. B
Title Proposed Tomahawk Throwing Enclosure		Dwg No. AL(0)17	
Date March 2022	Drawn	Scale 1:100 & 1:200 @ A3	
 C² Architects		Town planners Environmental & Urban design	
<small>Unit 1A, Compass Business Park, Pacific Road, Cardiff, CF24 5HL</small>		<small>www.c2architects.co.uk tel: 029 20452100</small>	